

CITY OF DELAND, FLORIDA
 1102 S. GARFIELD AVENUE, DELAND, FLORIDA 32724


DATE: 01/07/26
 CHECKED BY: NAME

SCALE: NOT TO SCALE
 DRAWN BY: ERIC SAMPSON

RECLAIMED WATER DETAILS

drive letter/details locations

FILE:

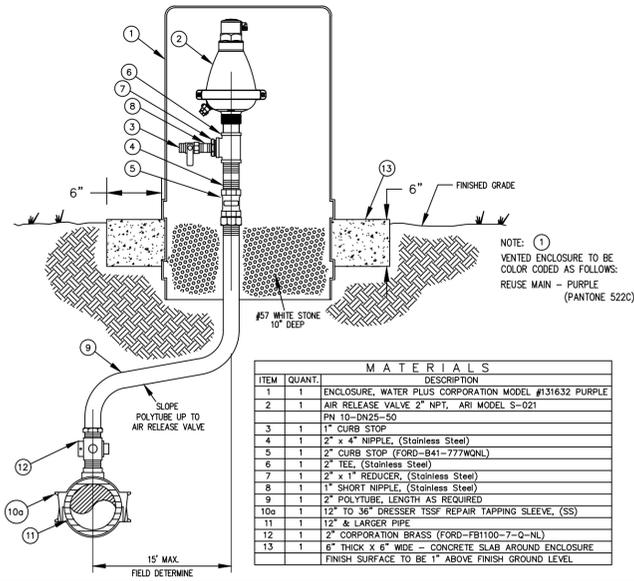

DATE: 01/07/26 **OFFSET AIR RELEASE VALVE** R421A
City of DeLand - Standard Details



CITY OF DELAND, FLORIDA
1102 S. GARFIELD AVENUE, DELAND, FLORIDA 32724

SCALE: NOT TO SCALE
DATE: 01/07/26
DRAWN BY: ERIC SAMPSON
CHECKED BY: NAME

RECLAIMED WATER DETAILS